


BOUNDARY FOR SCOPE OF OLD SCHOOL WORK
WESTCHESTER PLACE

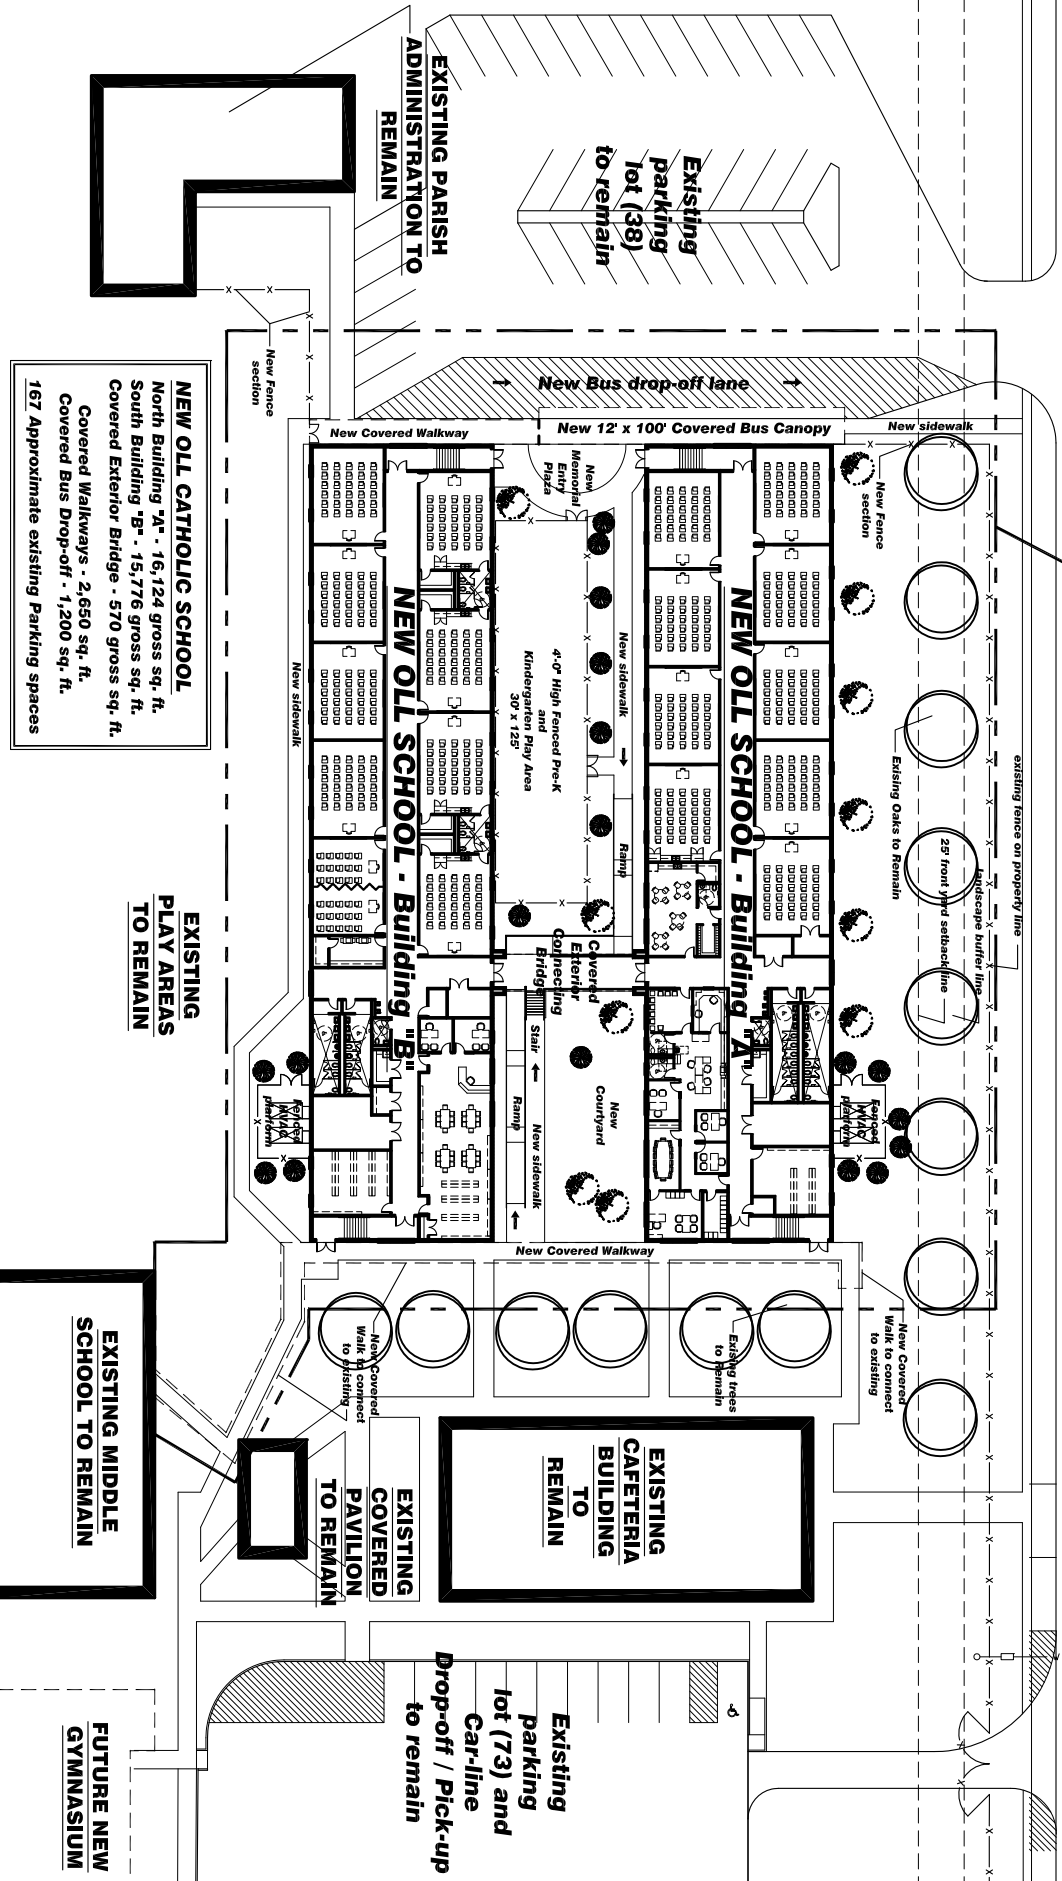

NEW OLL CATHOLIC SCHOOL
 North Building 'A' - 16,124 gross sq. ft.
 South Building 'B' - 15,776 gross sq. ft.
 Covered Exterior Bridge - 570 gross sq. ft.
 Covered Walkways - 2,650 sq. ft.
 Covered Bus Drop-off - 1,200 sq. ft.
 167 Approximate existing Parking spaces

EXISTING PLAY AREAS TO REMAIN

EXISTING MIDDLE SCHOOL TO REMAIN

FUTURE NEW GYMNASIUM

ENLARGED SITE PLAN
 SCALE: 1" = 240'-0"

| | | | | |
|--|--|--|--|------------------------|
| | Fauntleroy & Latham Architects, A.P.C. 229 St. John Lane Covington, LA 70433 985-893-4100 Tel. 985-893-4128 Fax www.F-Linc.com | A NEW ARCHITECTURE AND PLANNING PROJECT: OUR LADY OF LOURDES CATHOLIC SCHOOL 325 WESTCHESTER PLACE, SLIDELL, LA 70458 ARCHDIOCESE OF NEW ORLEANS | DRAWING NO.: 2007-005-2 DATE: 08/20/07 DESIGNED BY: [Name] CHECKED BY: [Name] DRAWN BY: [Name] | SHEET NO.: A1.2 |
| | THESE DRAWINGS ARE THE SOLE PROPERTY OF FAUNTLEROY & LATHAM ARCHITECTS, A.P.C., AND ARE ISSUED AS INSTRUMENTS OF SERVICE. THESE DRAWINGS SHALL NOT BE COPIED, REPRODUCED OR USED IN ANY MANNER WITHOUT WRITTEN CONSENT OF FAUNTLEROY & LATHAM ARCHITECTS, A.P.C. | | | |